
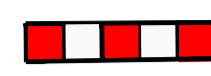


**Key:**  
 Water filled barriers (76m)

**Note:**  
 \* All Bus Stops to be kept clear for access

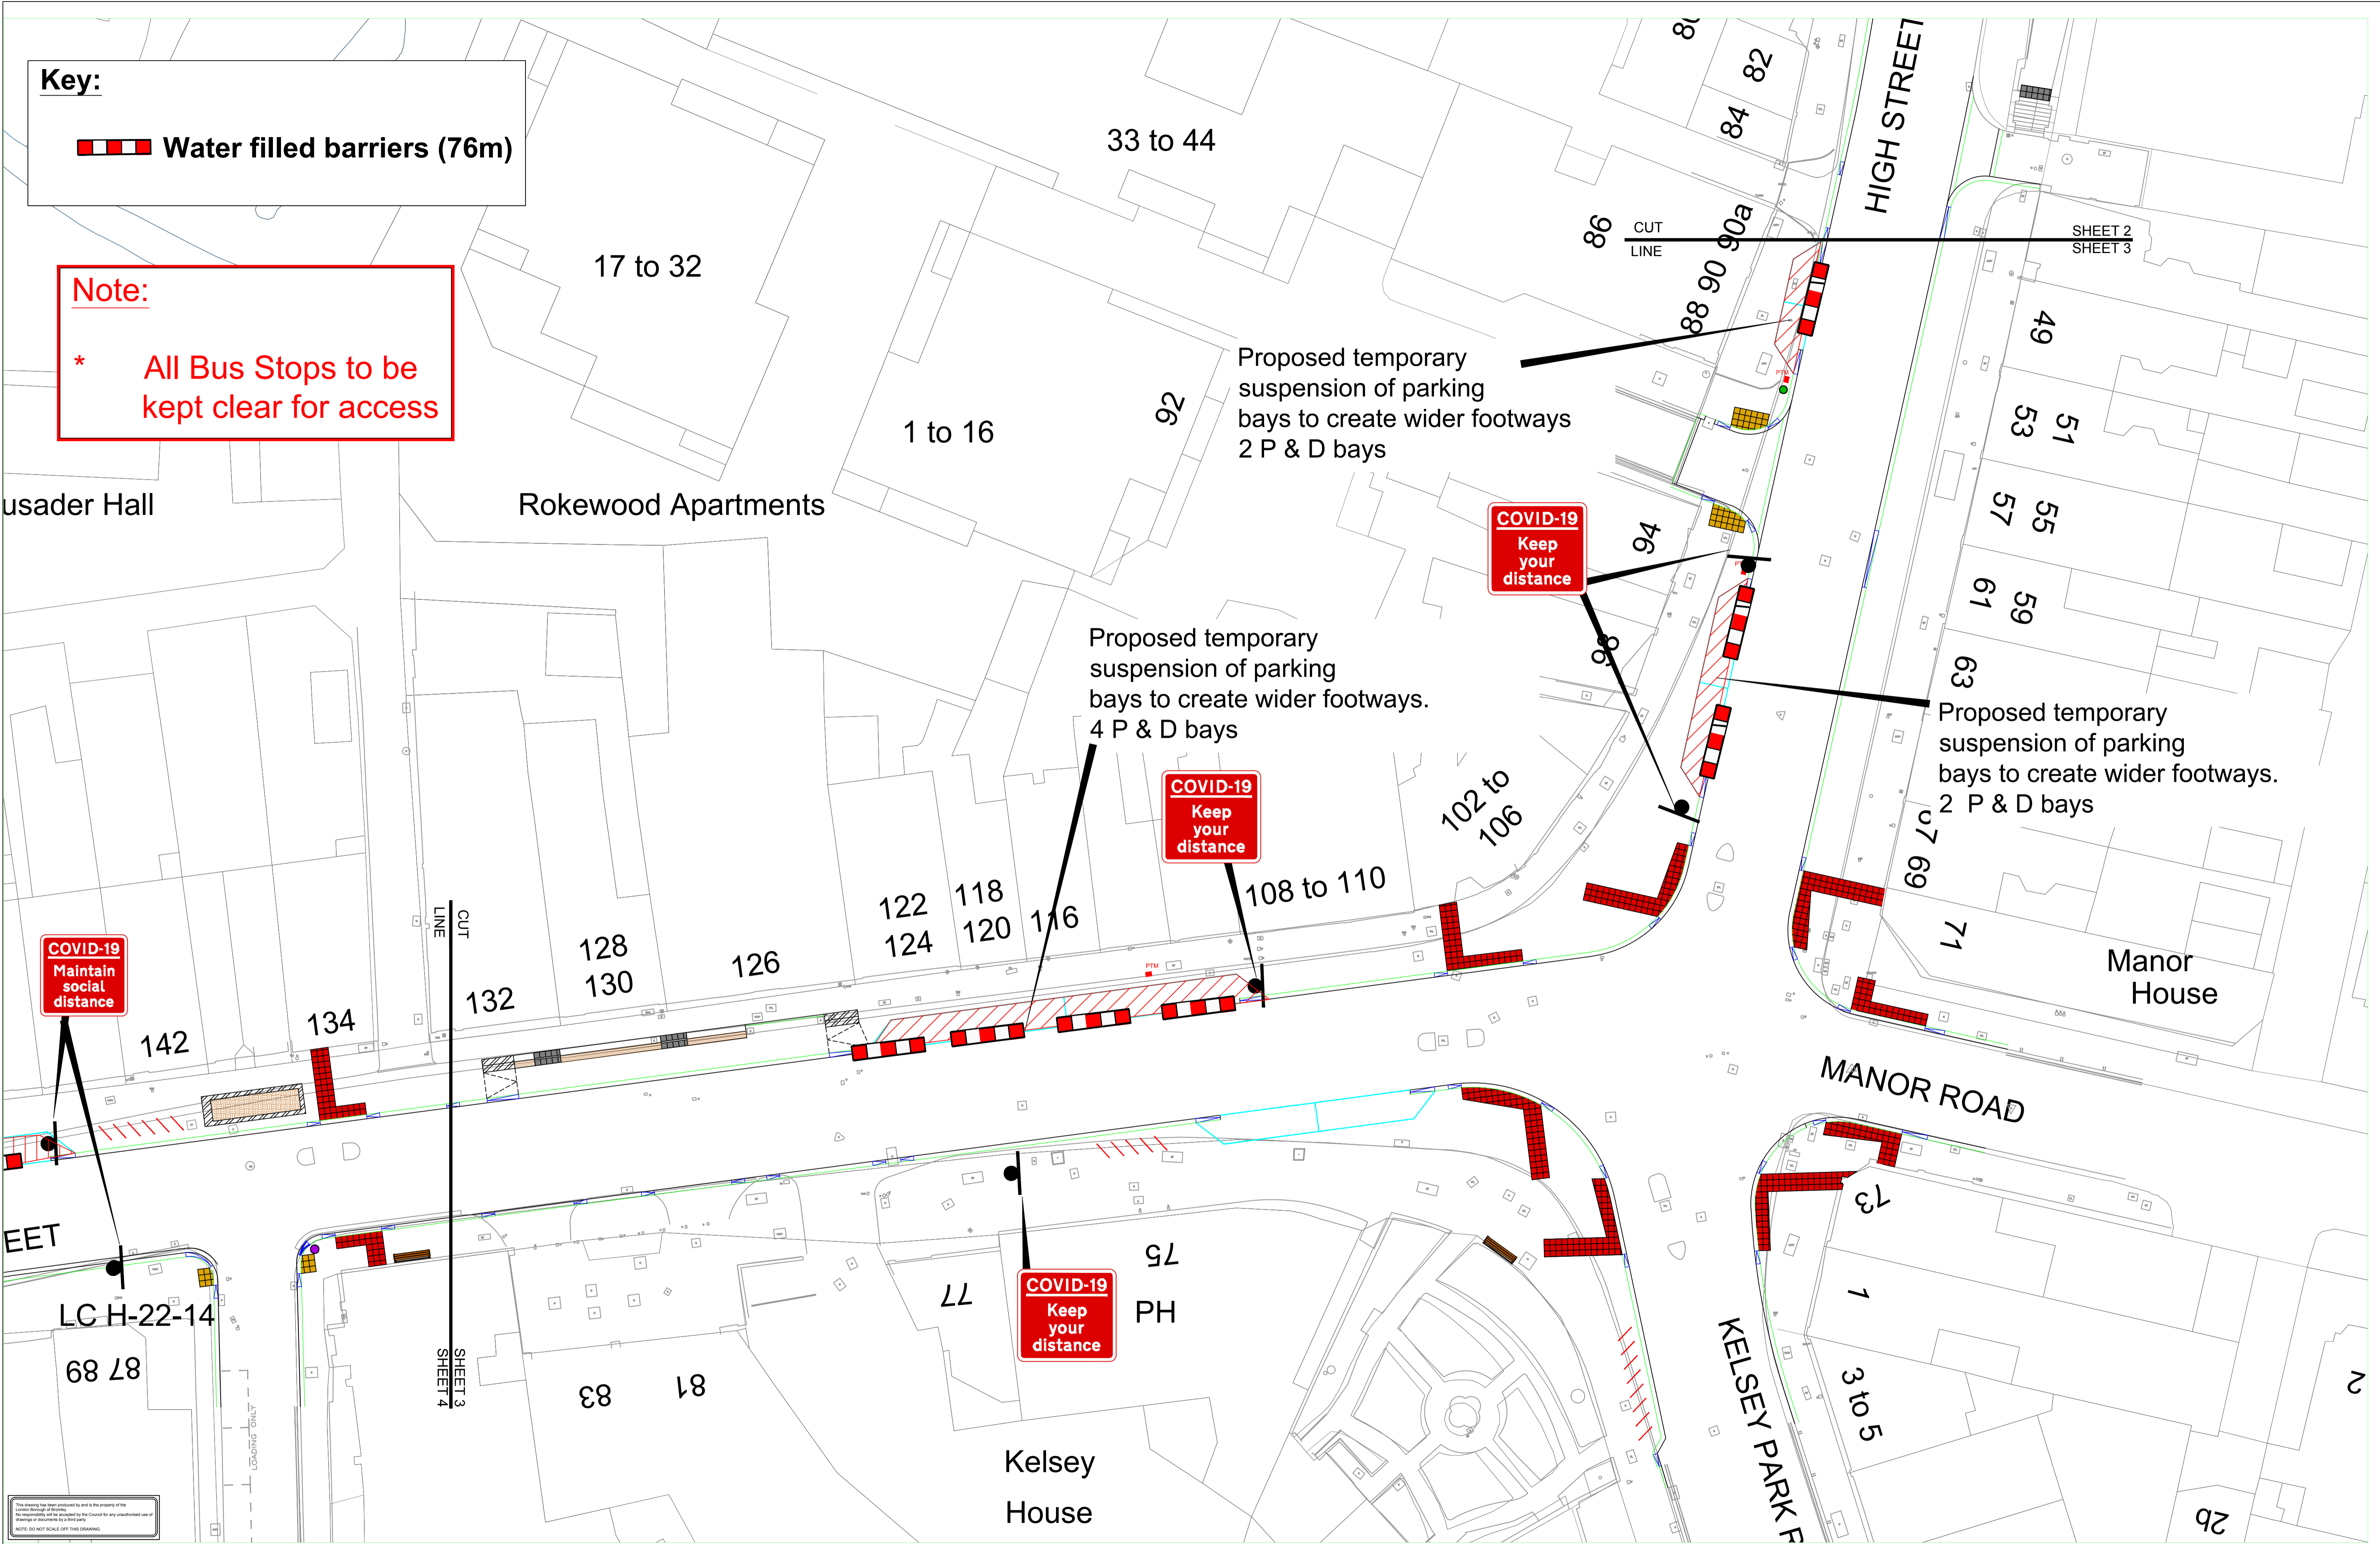

Environmental Services/Transportation Planning/AssetCAD/Drawings/Completed/Active/14125-05/14125-05.dwg USER: jayk JOHN FILE SIZE: 1.13